

Table with columns: DATA BLOCK, CO-ORDINATES (System: UG 29°, Metres X Y), and MAIN FIGURE. Contains grid coordinates for blocks A through T.

Table with columns: CO-ORDINATES (System: UG 29°, Metres X Y), and BLOCK CORNERS. Contains corner coordinates for block 08.

REFERENCE MARKS table listing R1H, R1M, and R1G with their respective coordinates.

TRIGONOMETRICAL BEACONS table listing Moddersee and Estevale HT with their coordinates.

Main BLOCK CORNERS table listing points A1 through F8 with their X and Y coordinates.

Table with columns: AREAS (ERF No., SQUARE METRES) and AREAS (ERF No., SQUARE METRES). Lists area numbers and sizes.

Table with columns: AREAS (ERF No., SQUARE METRES) and AREAS (ERF No., SQUARE METRES). Lists area numbers and sizes.

LPI TO/RO996

GENERAL PLAN (CONSISTING OF 3 SHEETS) OF THE TOWNSHIP OF ALLIANCE EXTENSION 3 COMPRISING 268 ERVEN NUMBERED 1630 TO 1897, ONE PARK NUMBERED 1898 AND STREETS SITUATED ON PORTION 157 OF THE FARM MODDERFONTEIN No. 76-1R

VIDE DIAGRAM S.G. No. 4205/2017 DEED OF TRANSFER No. PROVINCE OF GAUTENG

Surveyed in November 2017 by me


M.H. COETZER PLS 1009 PROFESSIONAL LAND SURVEYOR

REQUIREMENT: The figures a,b,c,d,e and f,g,h,i,j,k,l represents servitude areas, vide Diagram S.G. No.3909/1999, Deed of Servitude No. K 2061/2002a and affects Erf 1898(Park), Modder B Road, Cathkin Peak Road and Chappal Street.

DESCRIPTION OF BEACONS: A23 Hole in concrete All other beacons 12mm Round Iron peg


REFERENCE MARKS: R1H-R1G 12mm Round Iron peg in concrete below ground

S.G.No. 4206/2017 SHEET 12 Approved for SURVEYOR-GENERAL 2018-01-30

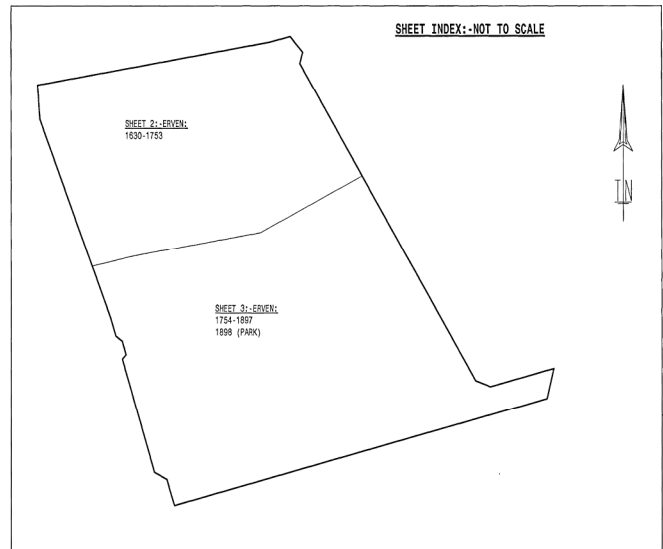


FILE No. TSP SURVEY RECORDS No. 2293/2017 COMPILATION: IRNH-332 DEEDS: PRETORIA

GENERAL PLAN
 (CONSISTING OF 3 SHEETS)
 OF THE TOWNSHIP OF
ALLIANCE EXTENSION 3
 PROVINCE OF GAUTENG
 SCALE 1:500

S.G.No.4206/2017
SHEET 2
 Approved 
 For SURVEYOR-GENERAL
 2018-01-30

Surveyed in November 2017
 by me



 W.H. COZZANI PLS 1009
 PROFESSIONAL LAND SURVEYOR

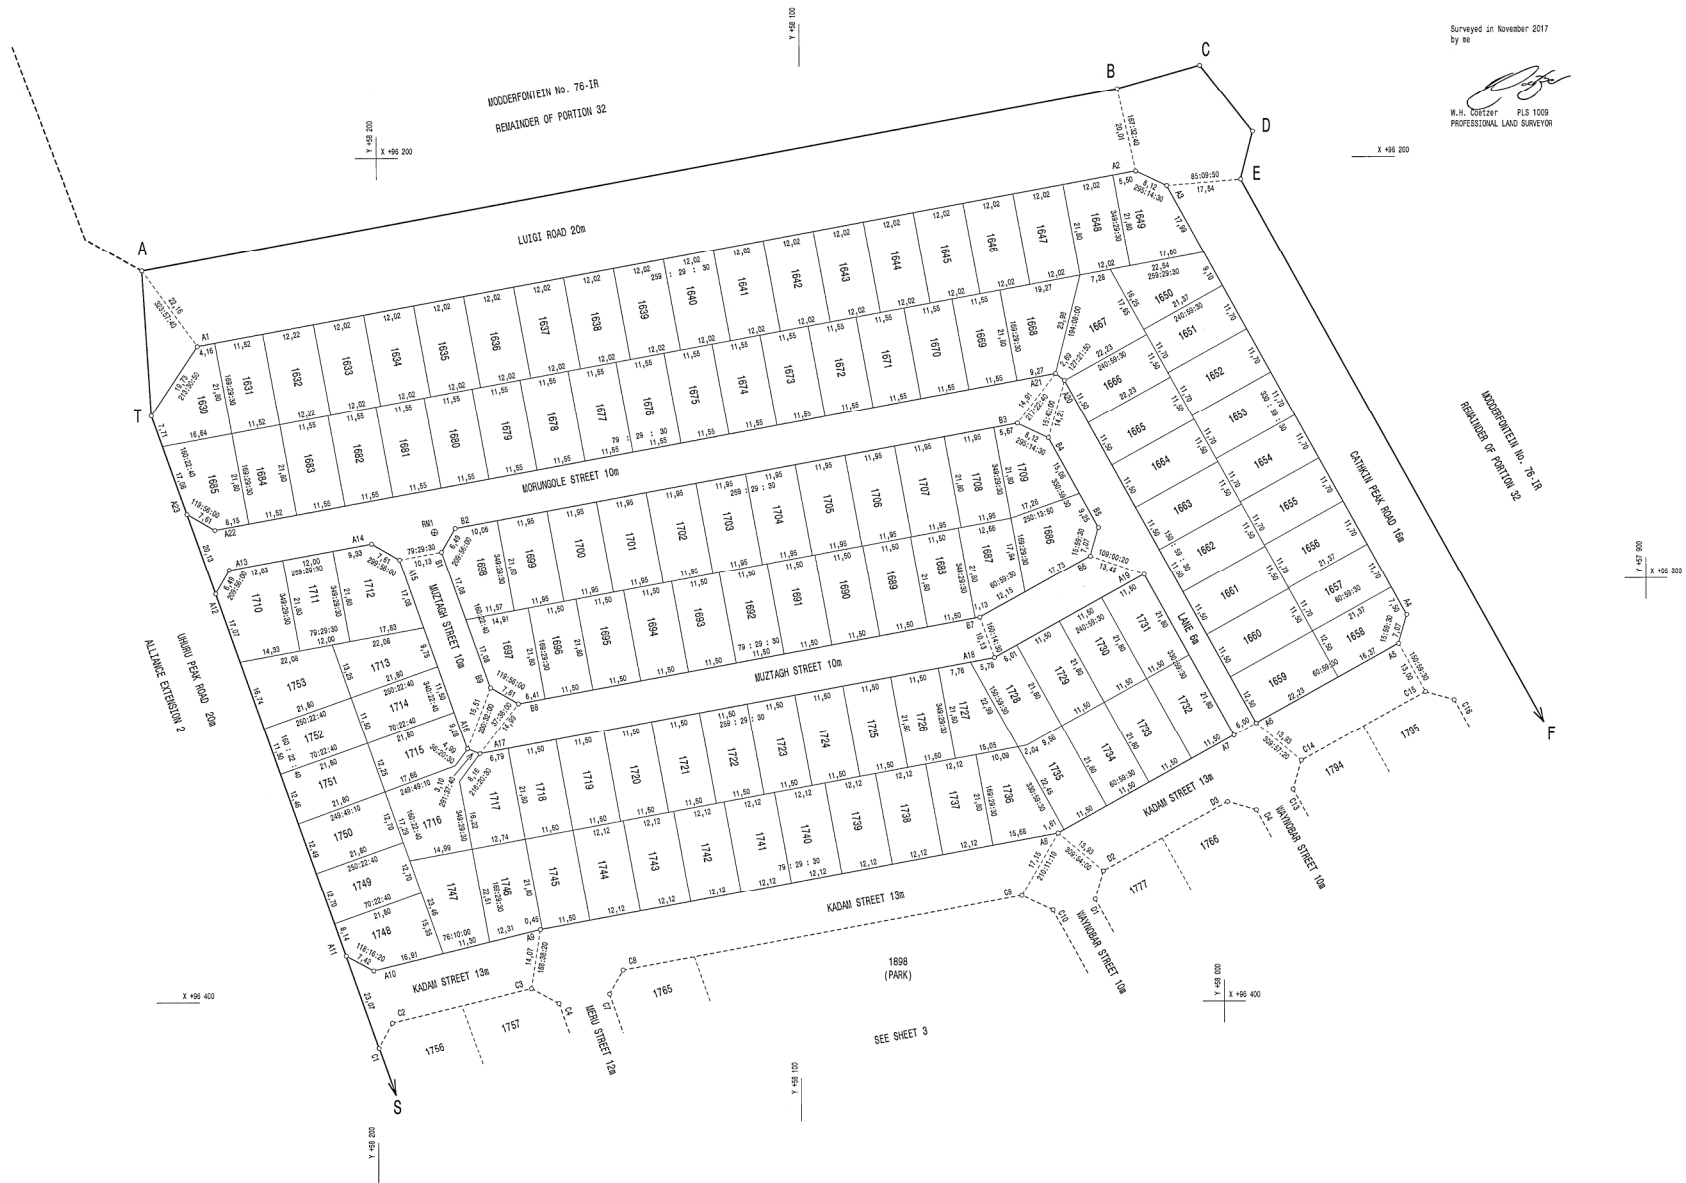

SEE SHEET 3


FILE No.TSP
 SURVEY RECORDS No.2293/2017
 COMPILATION: IRNH-332
 DEEDS: PRETORIA

GENERAL PLAN
 (CONSISTING OF 3 SHEETS)
 OF THE TOWNSHIP OF
ALLIANCE EXTENSION 3
 PROVINCE OF GAUTENG
 SCALE 1:500

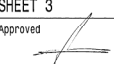S.G.No. 4206/2017
SHEET 3
 Approved 
 for SURVEYOR-GENERAL
 2018-01-30

Surveyed in November 2017
 by me


 P.L.S. 1009
 PROFESSIONAL LAND SURVEYOR

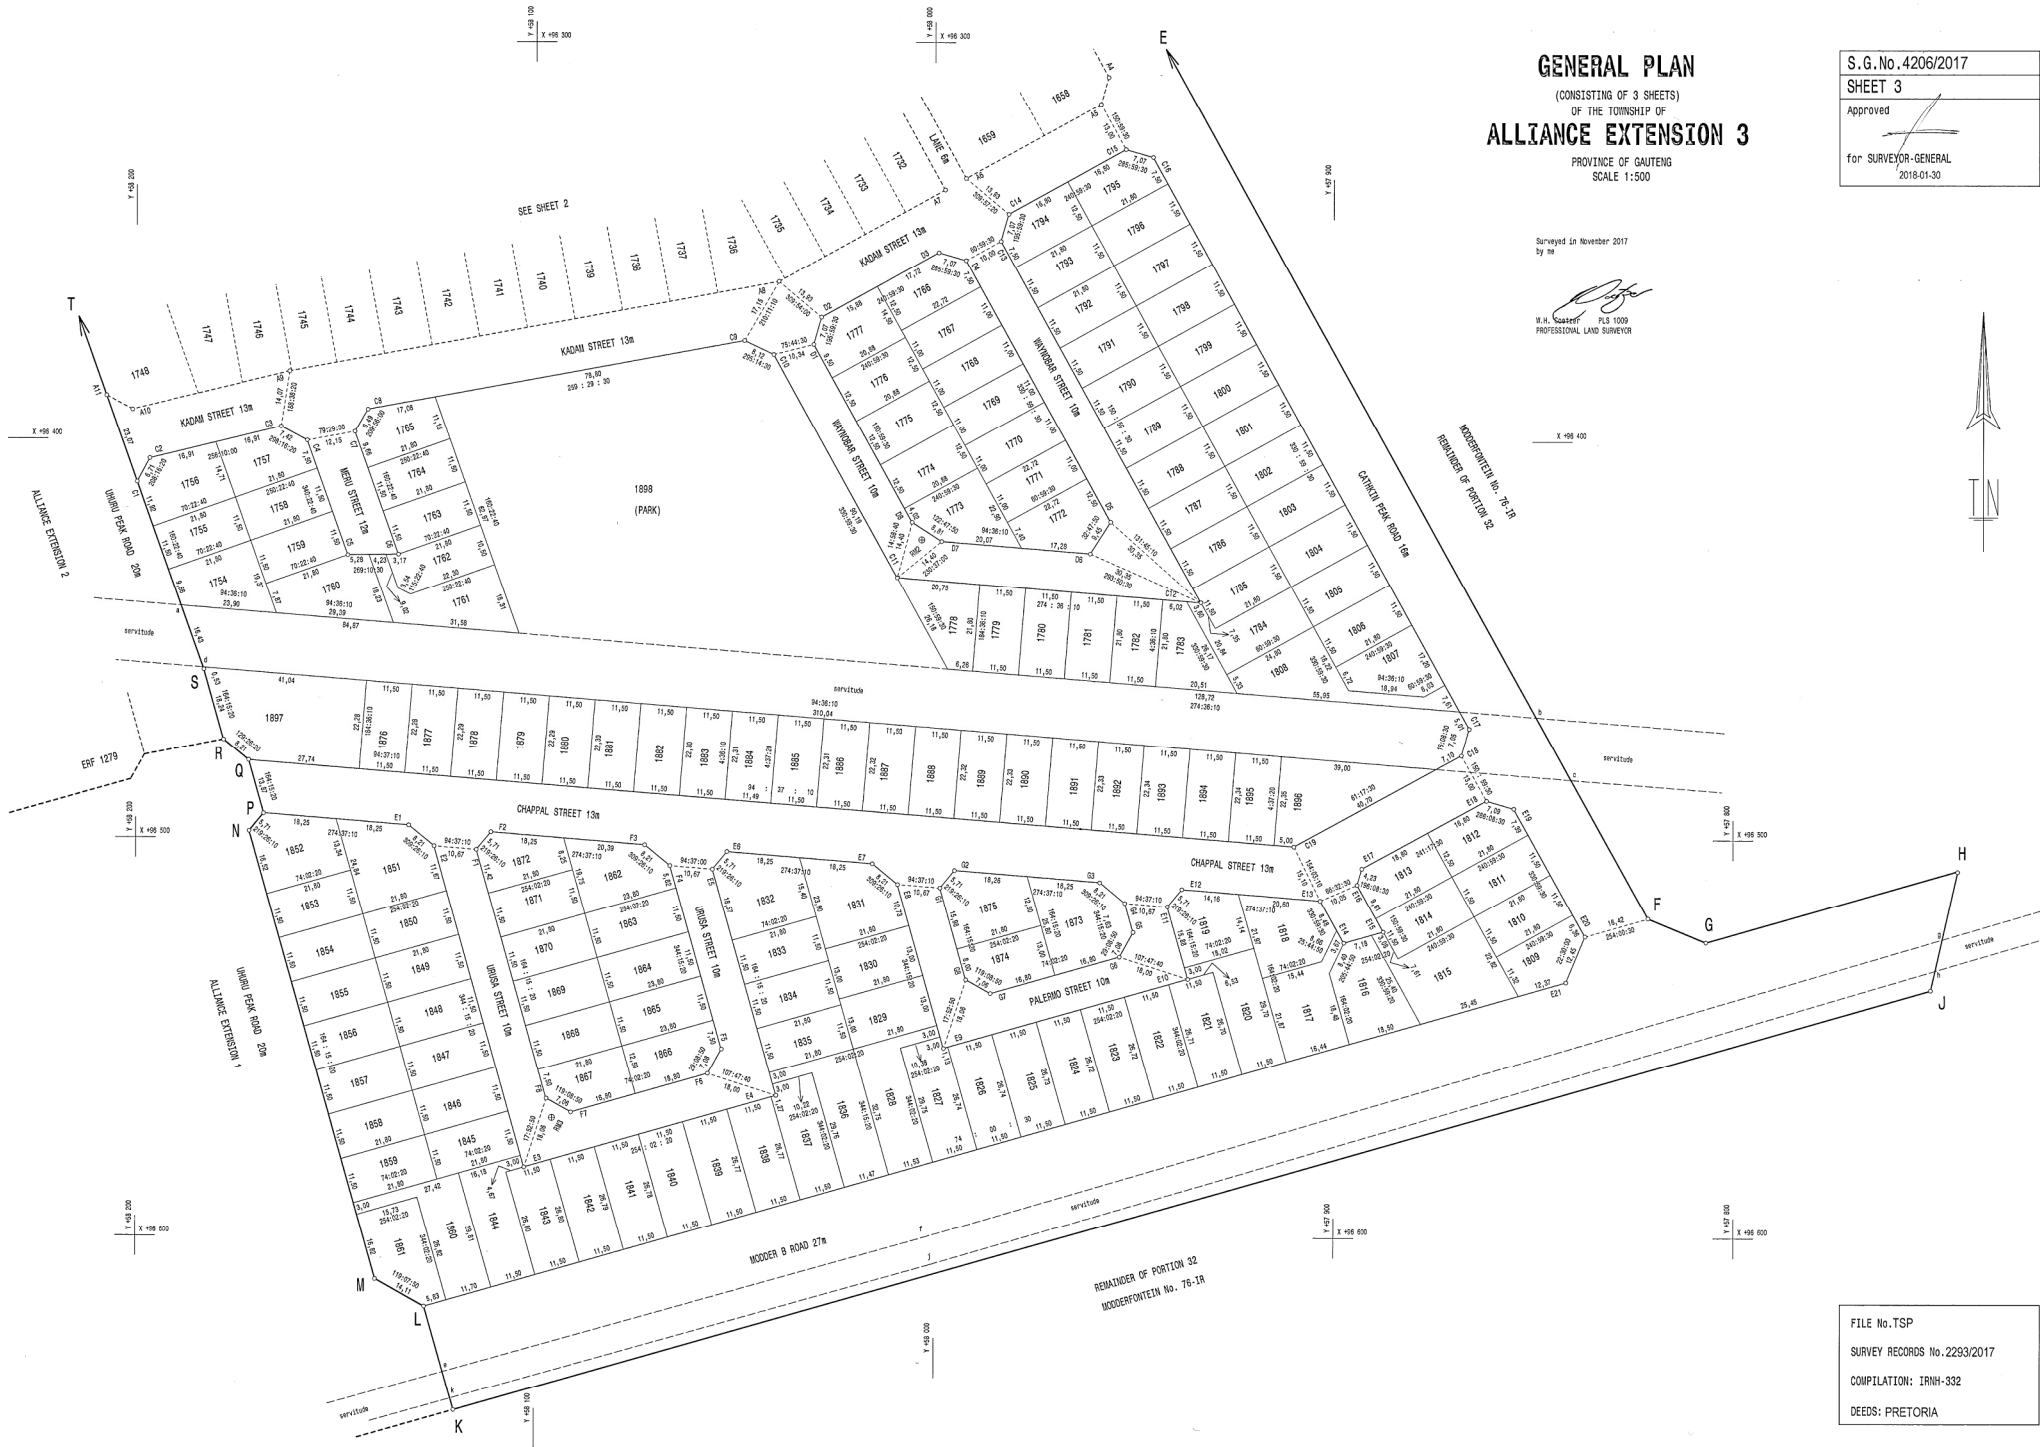

FILE No. TSP
 SURVEY RECORDS No. 2293/2017
 COMPILATION: IRNH-332
 DEEDS: PRETORIA